



Front Elevation

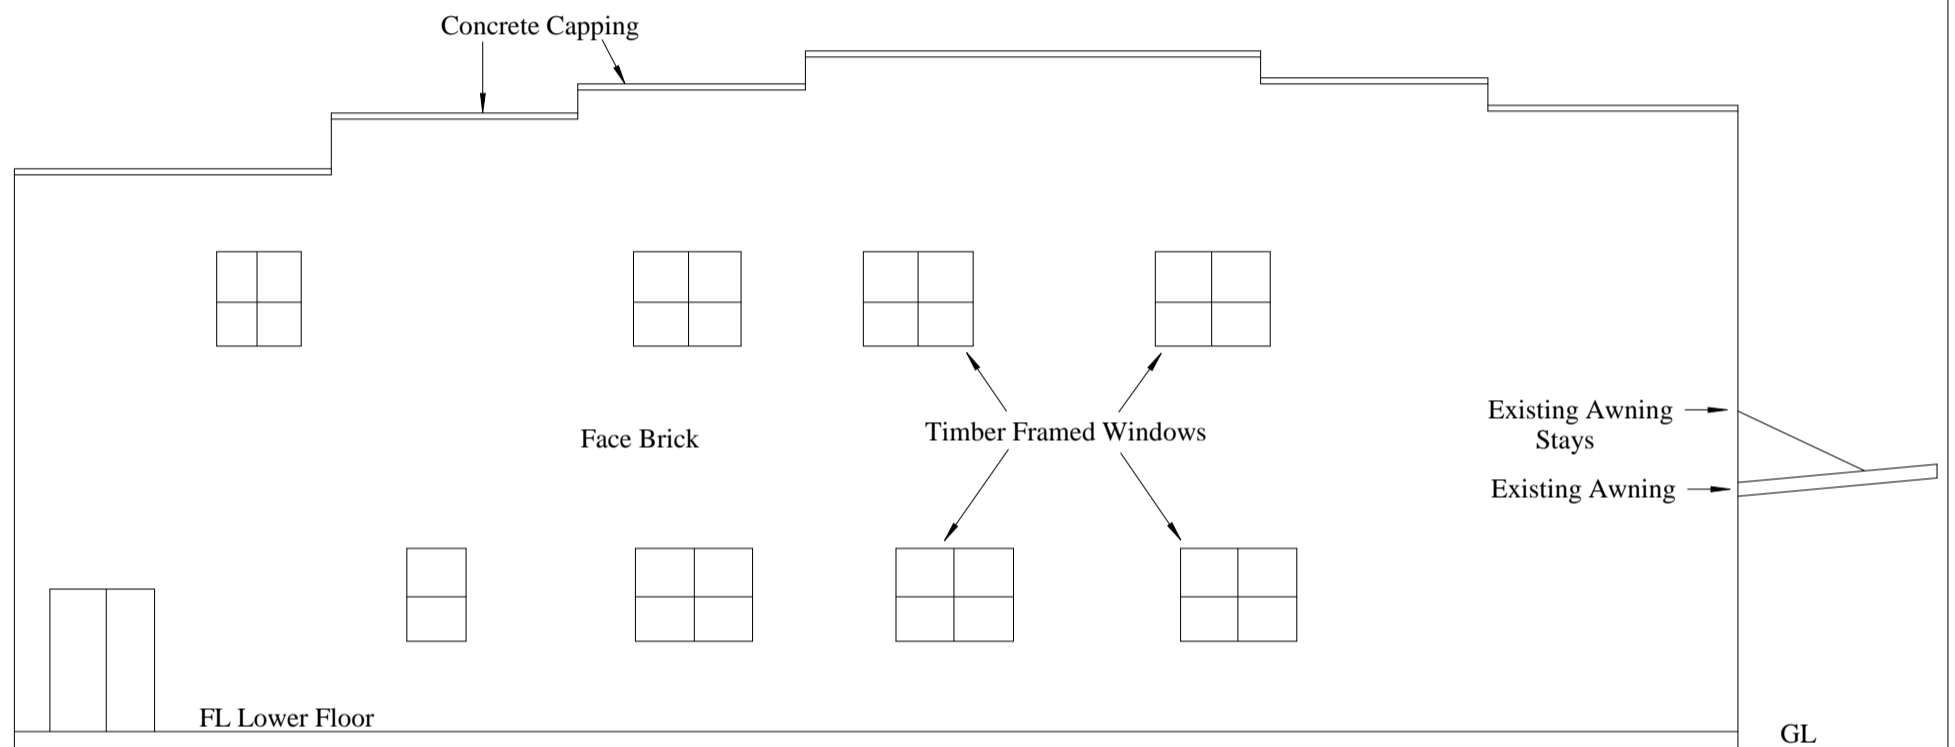

Guadagnino Lane Elevation

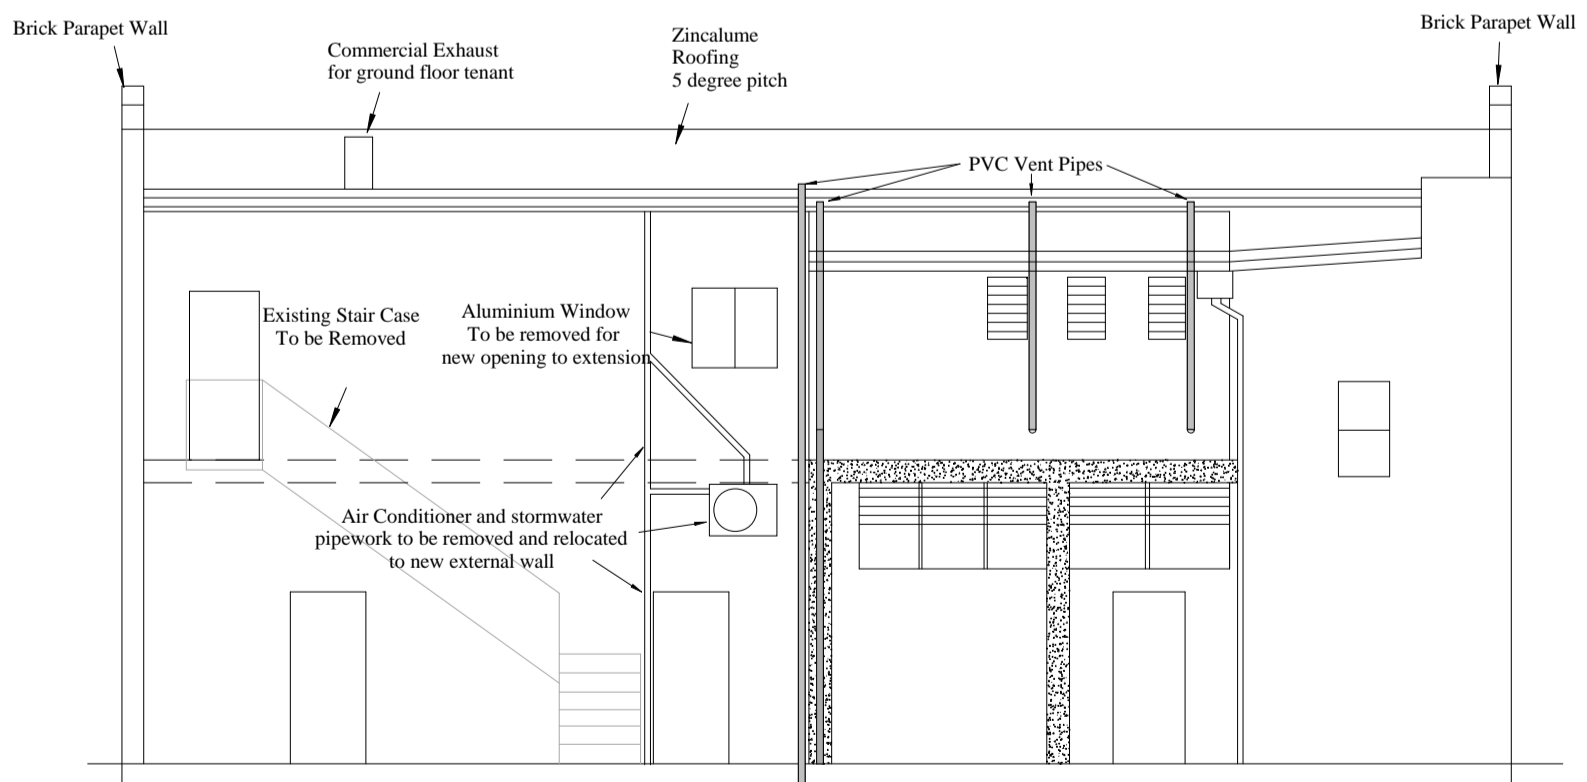

Rear Elevation

Demolition Works

Scale: 1:100 @ A3

March 2021


No 5 (Lot 45) Brockman Street, Manjimup

Elevations

Drawn By - Brian Robinson

Plan 2 of 2



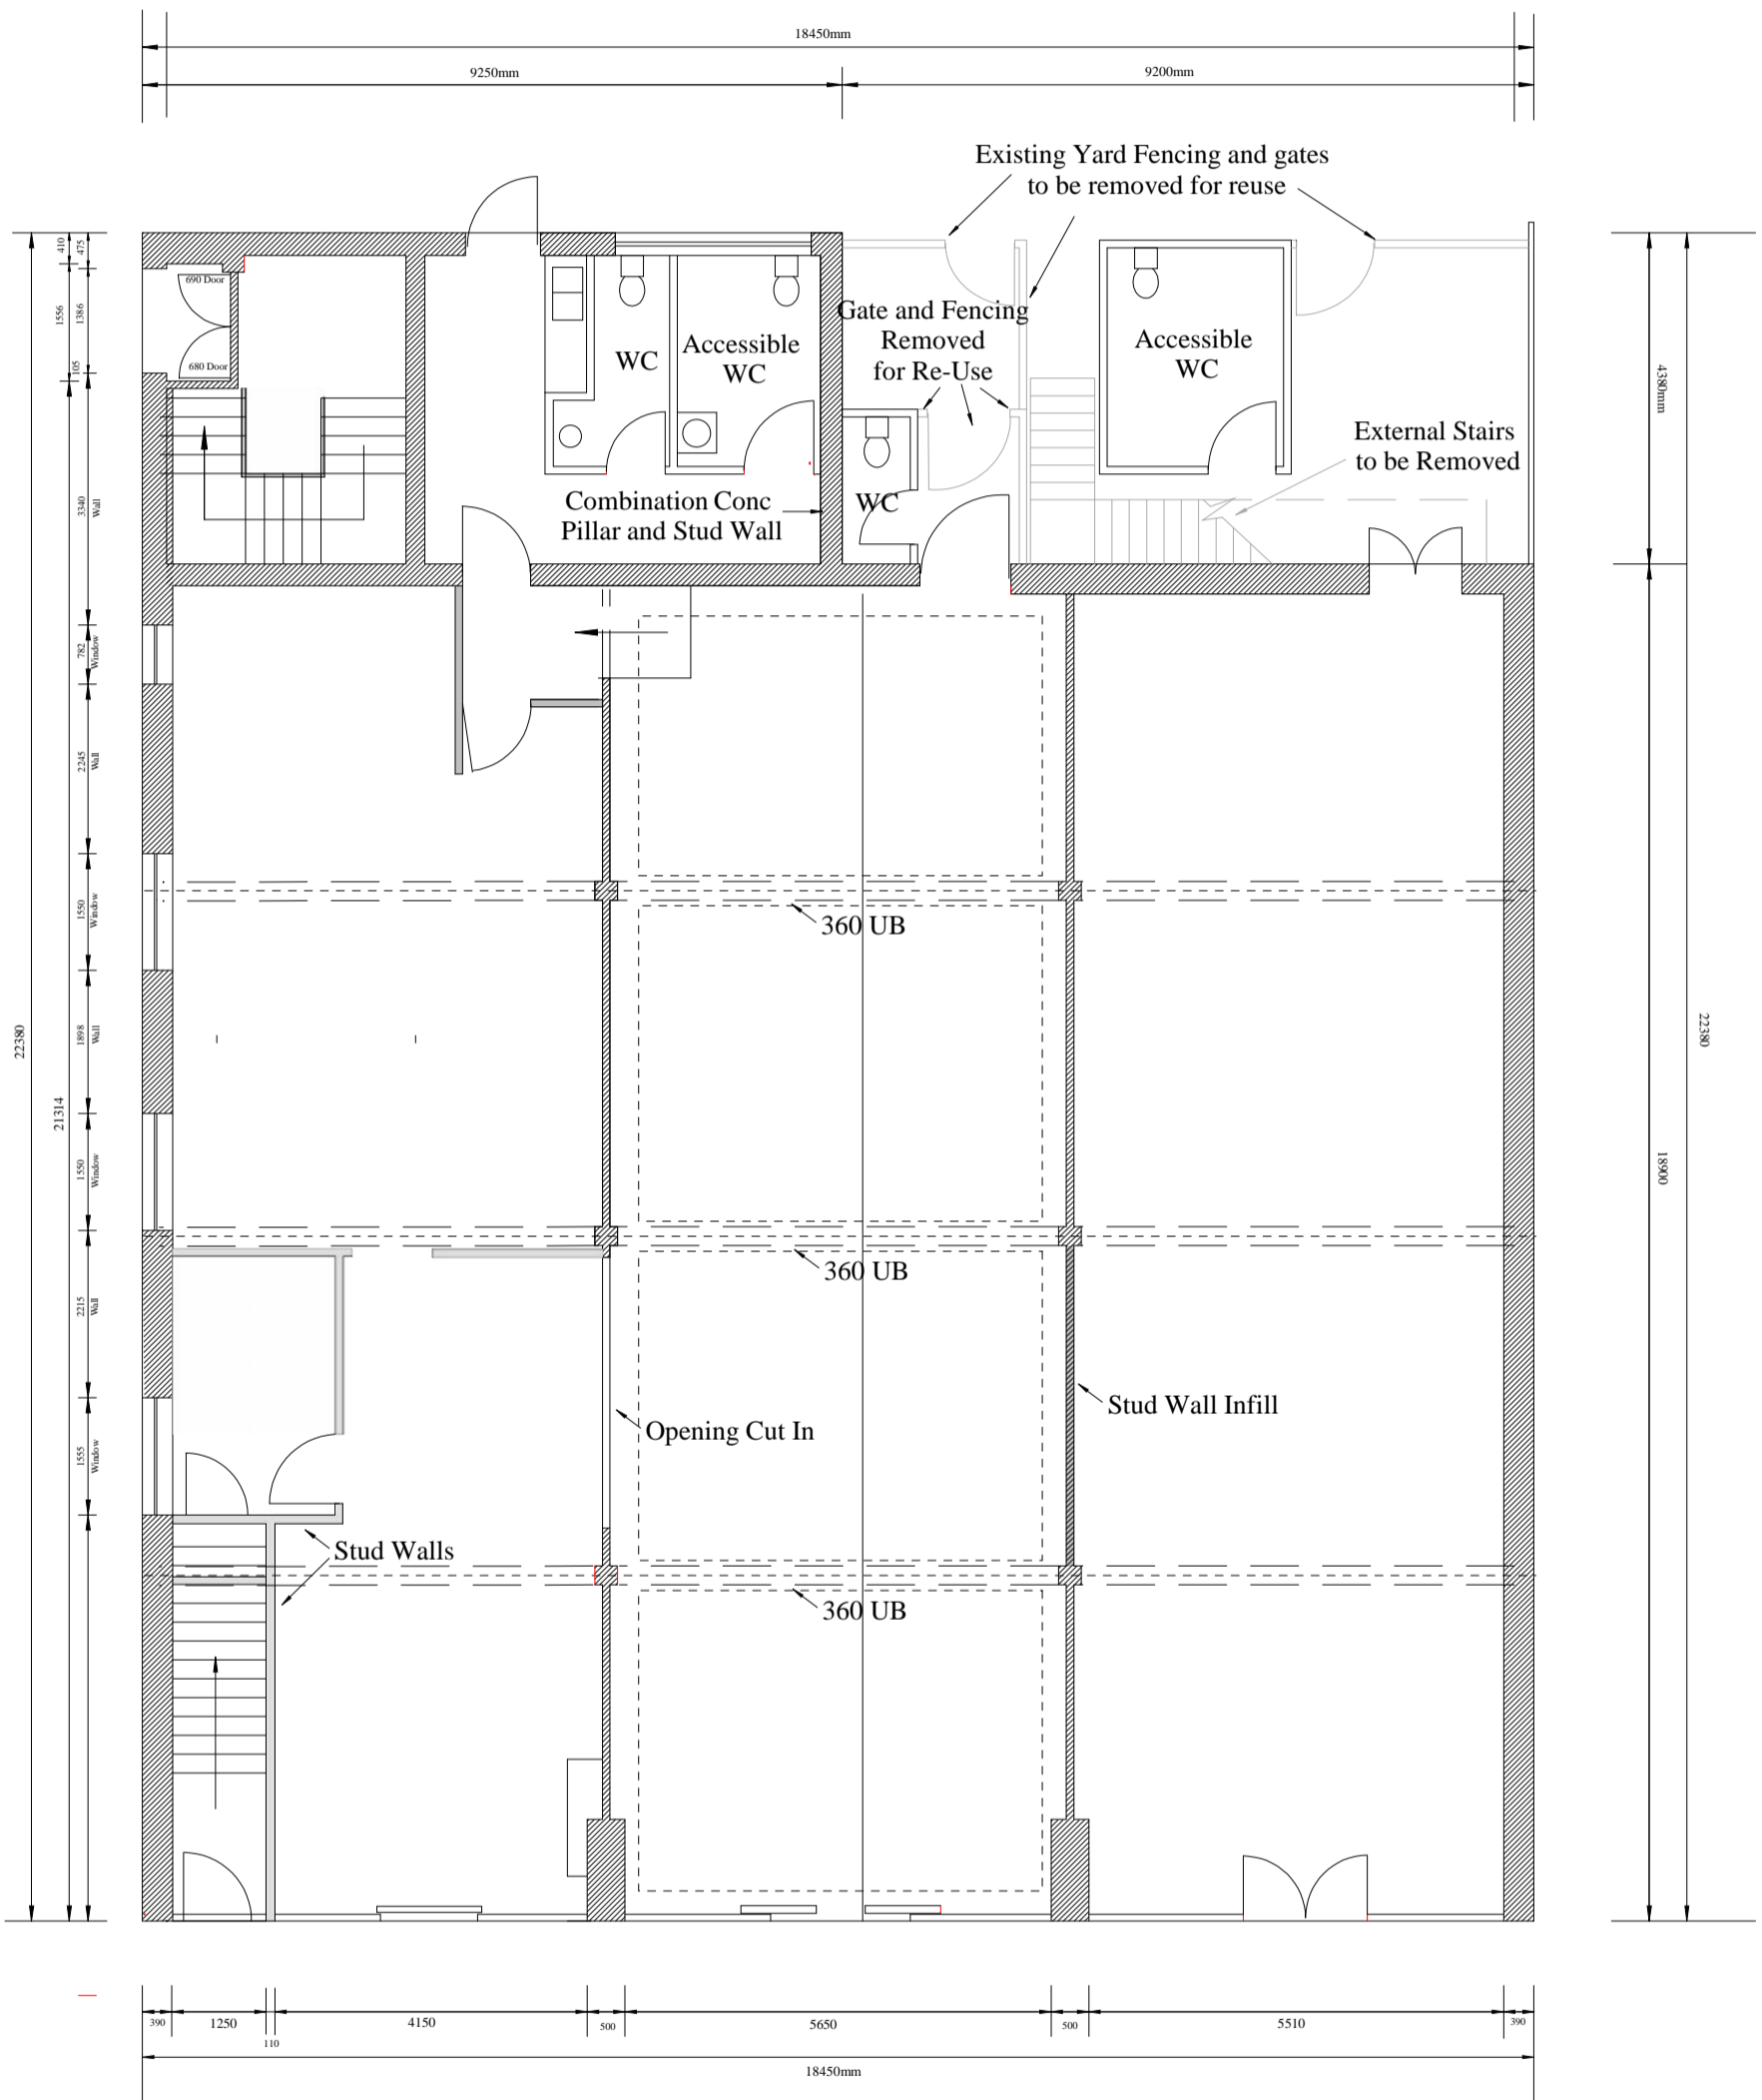

Demolition Works

Scale: 1:100 @ A3

March 2021

No 5 (Lot 45) Brockman Street, Manjimup

Ground Floor

Drawn By - Brian Robinson

Plan 1 of 2

