



Front Elevation

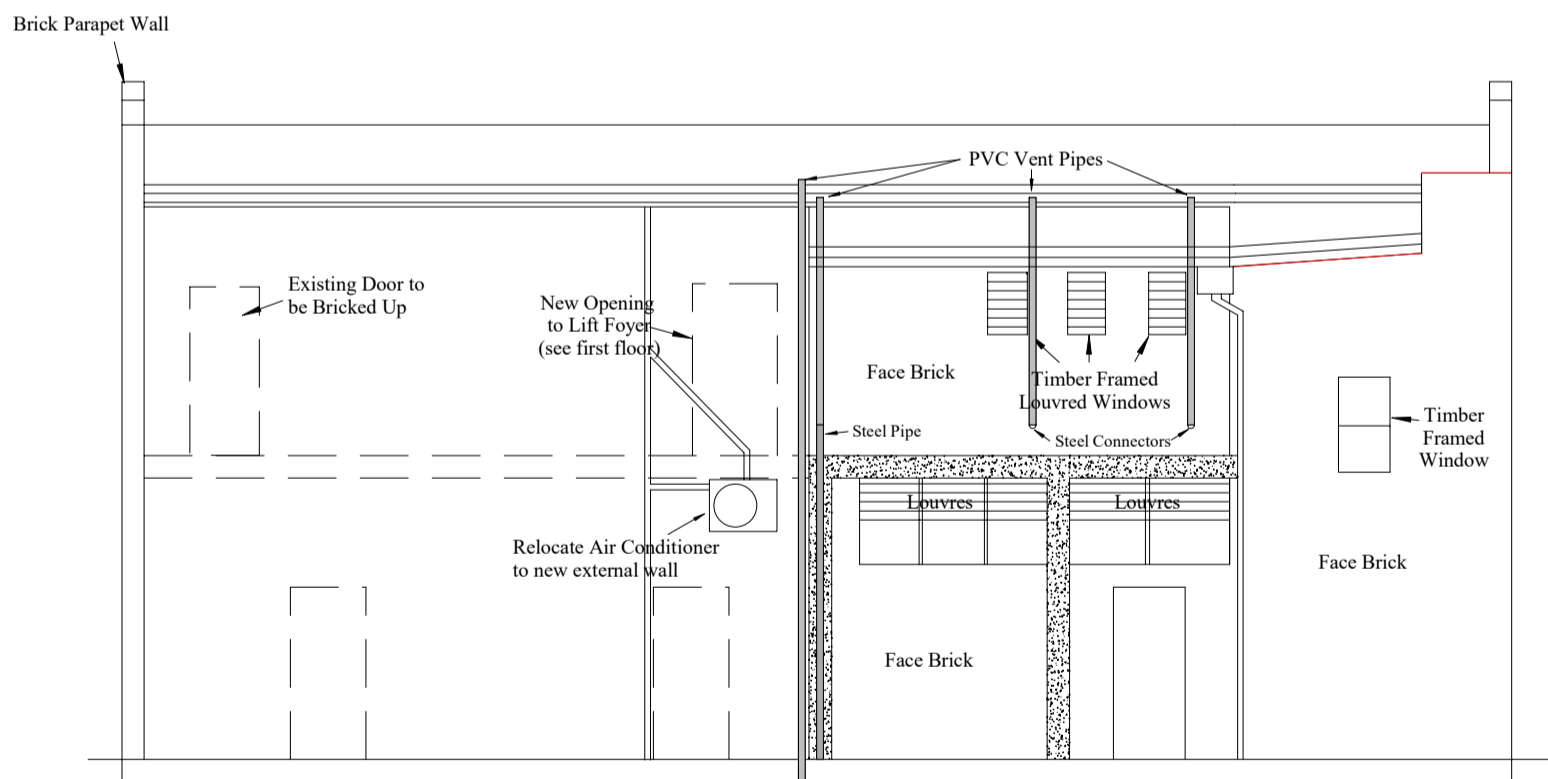

Rear Elevation

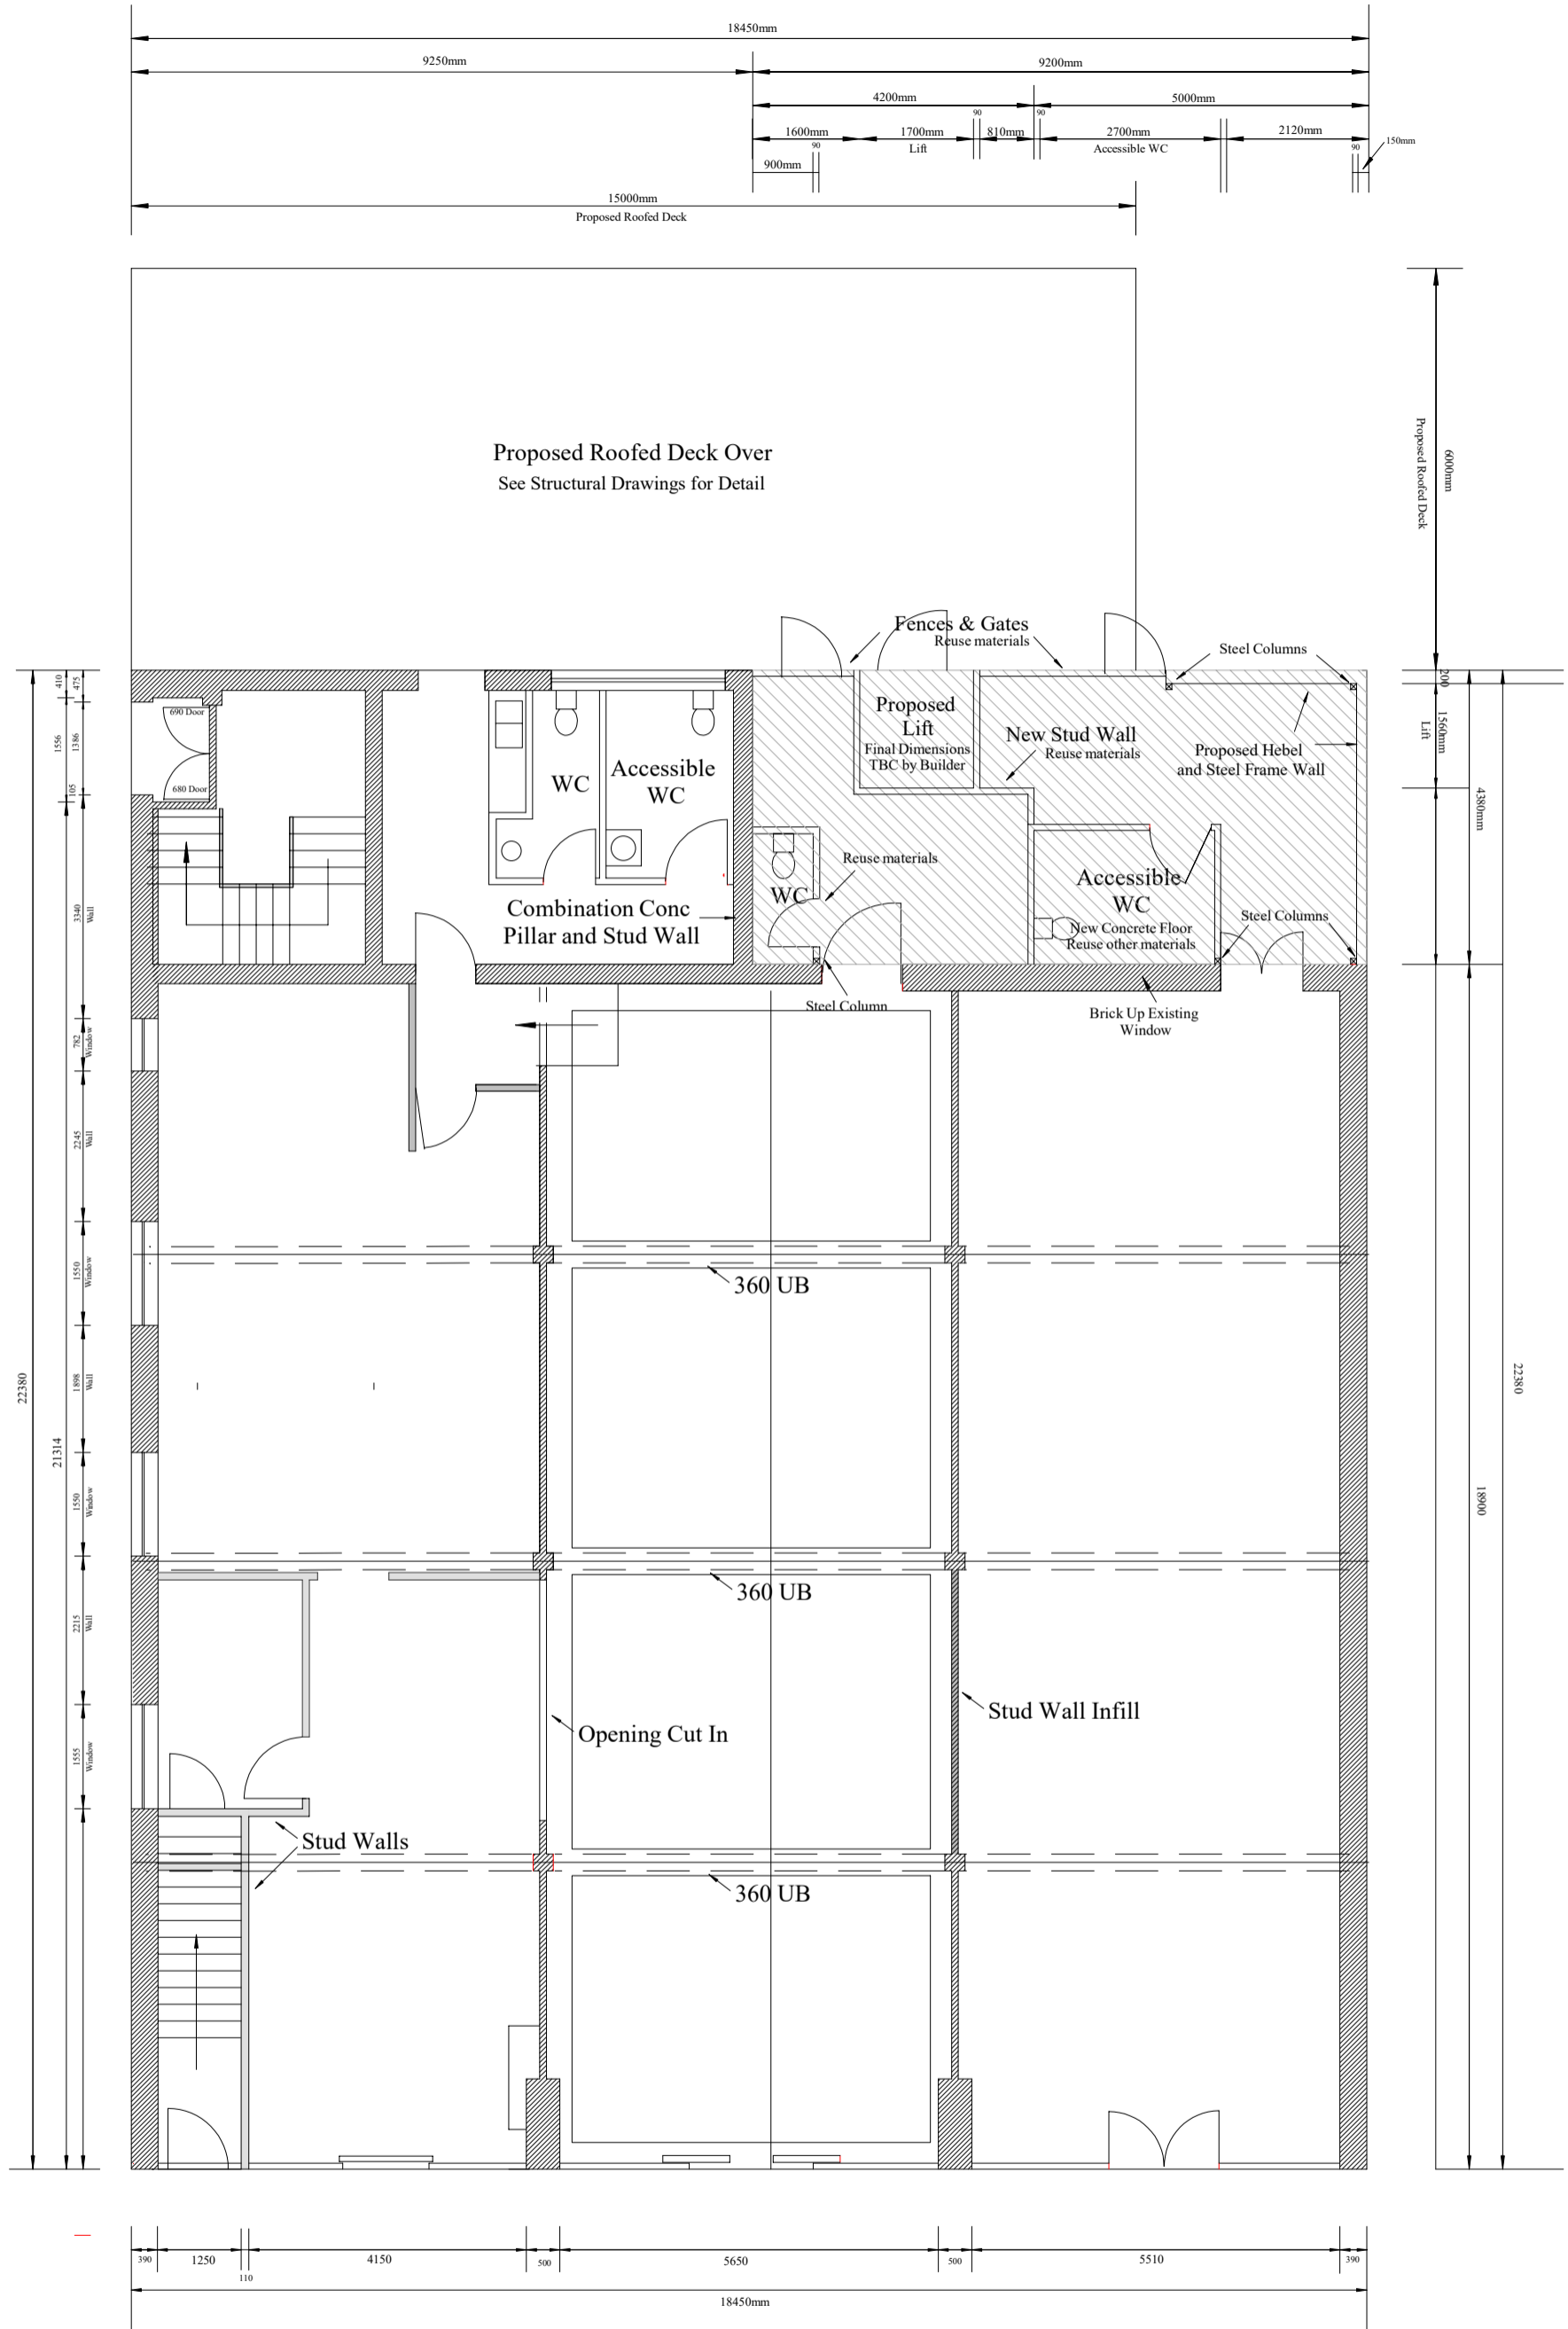

Proposed Ground Floor Works

Scale: 1:100 @ A3

March 2021


No 5 (Lot 45) Brockman Street, Manjimup

Ground Floor

Drawn By - Brian Robinson

Plan 1 of 4



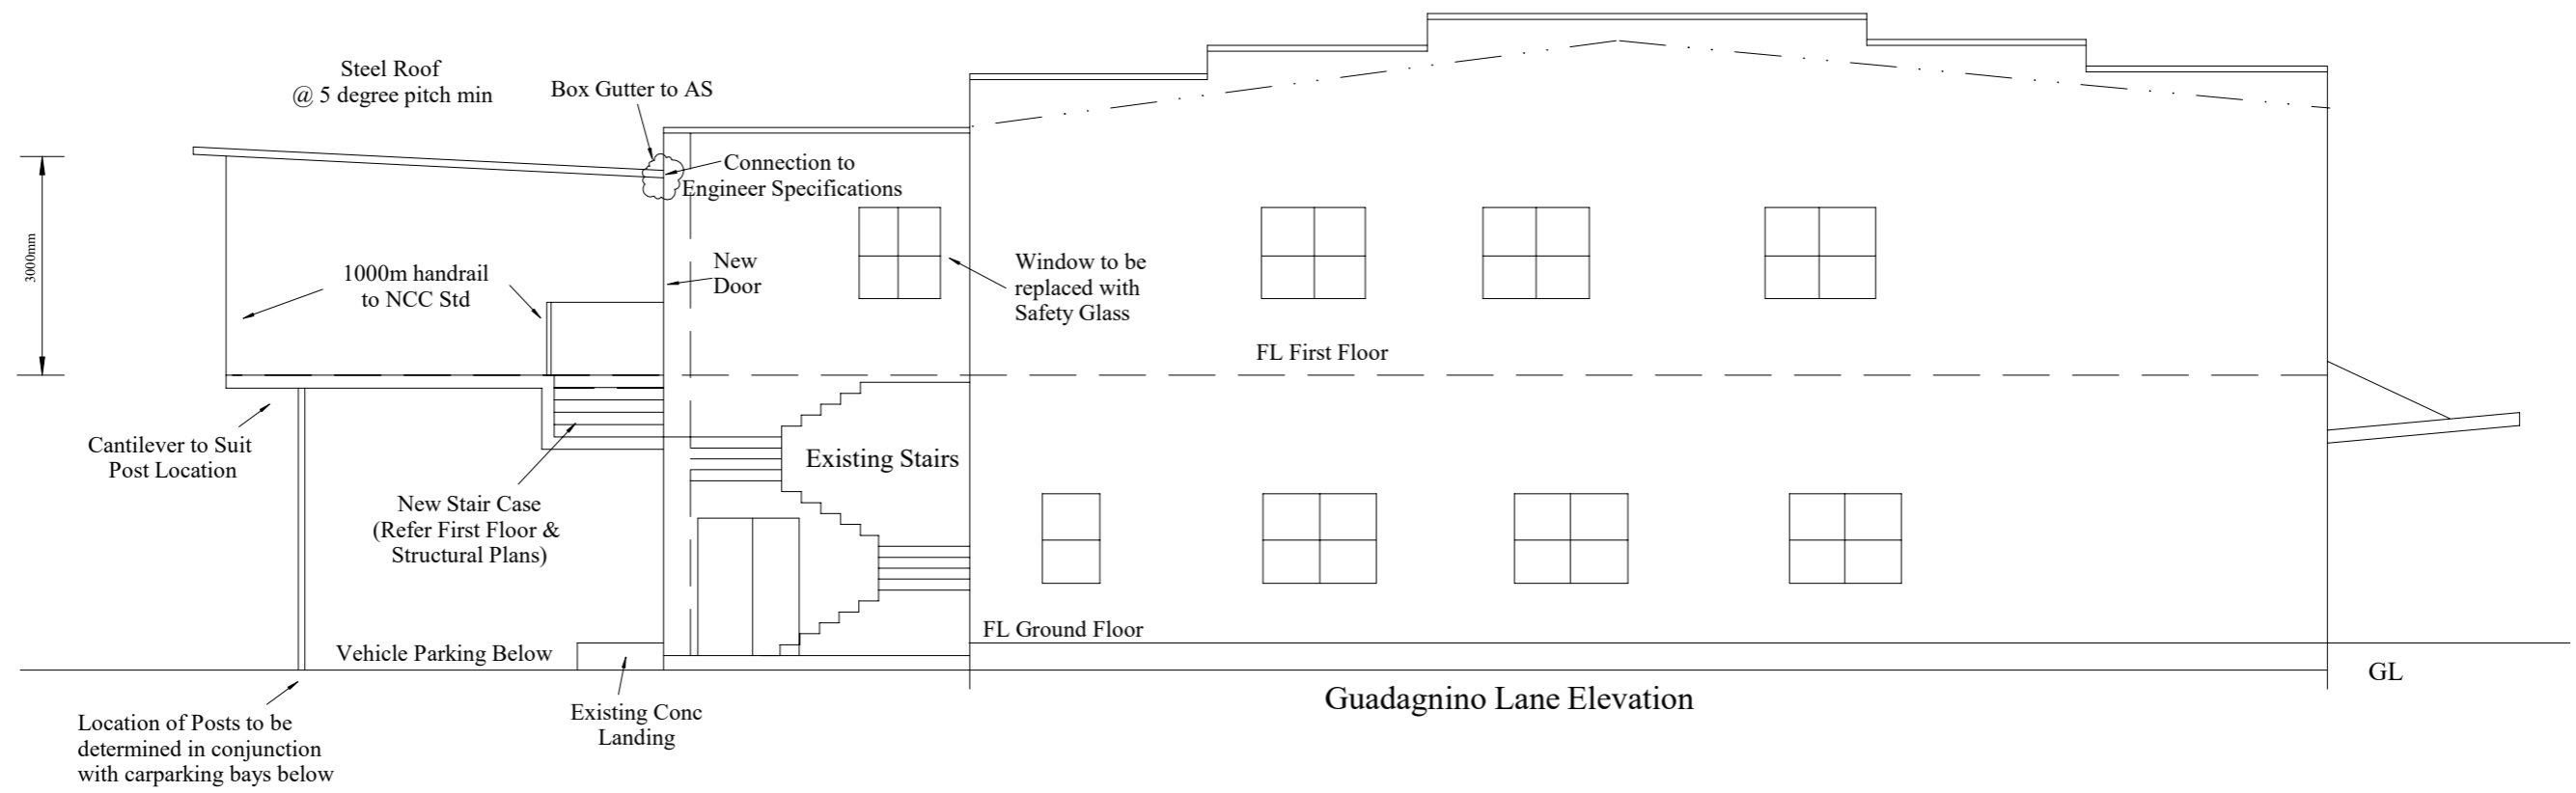

Proposed Side Elevation		Scale: 1:100 @ A3	March 2021
No 5 (Lot 45) Brockman Street, Manjimup	Elevations	Drawn By - Brian Robinson	Plan 4 of 4

