



Front Elevation

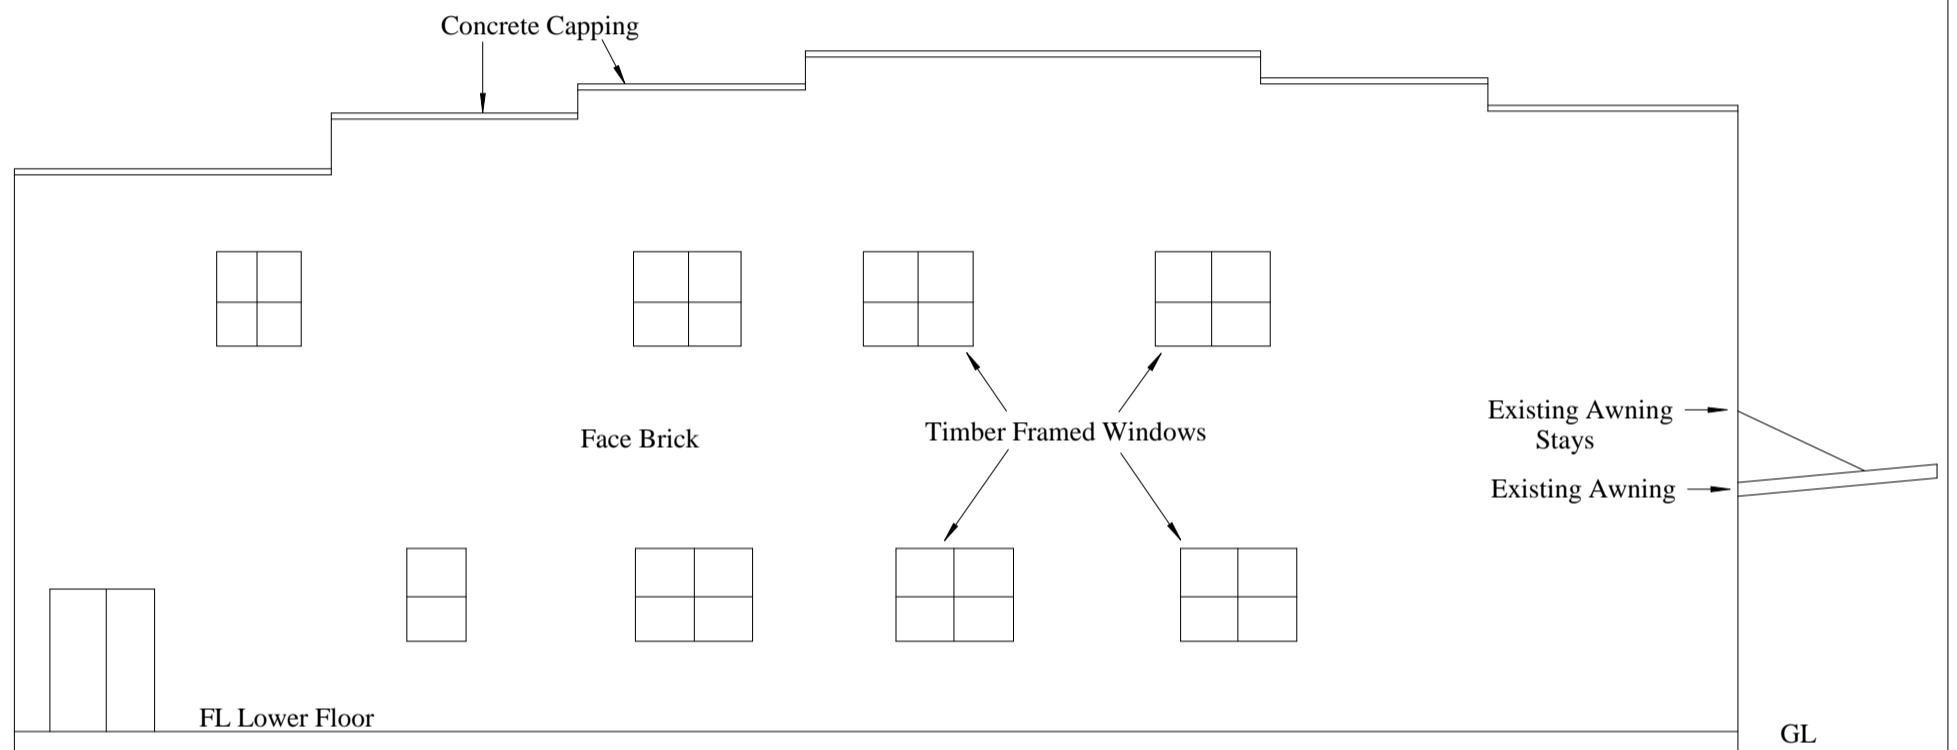

Guadagnino Lane Elevation

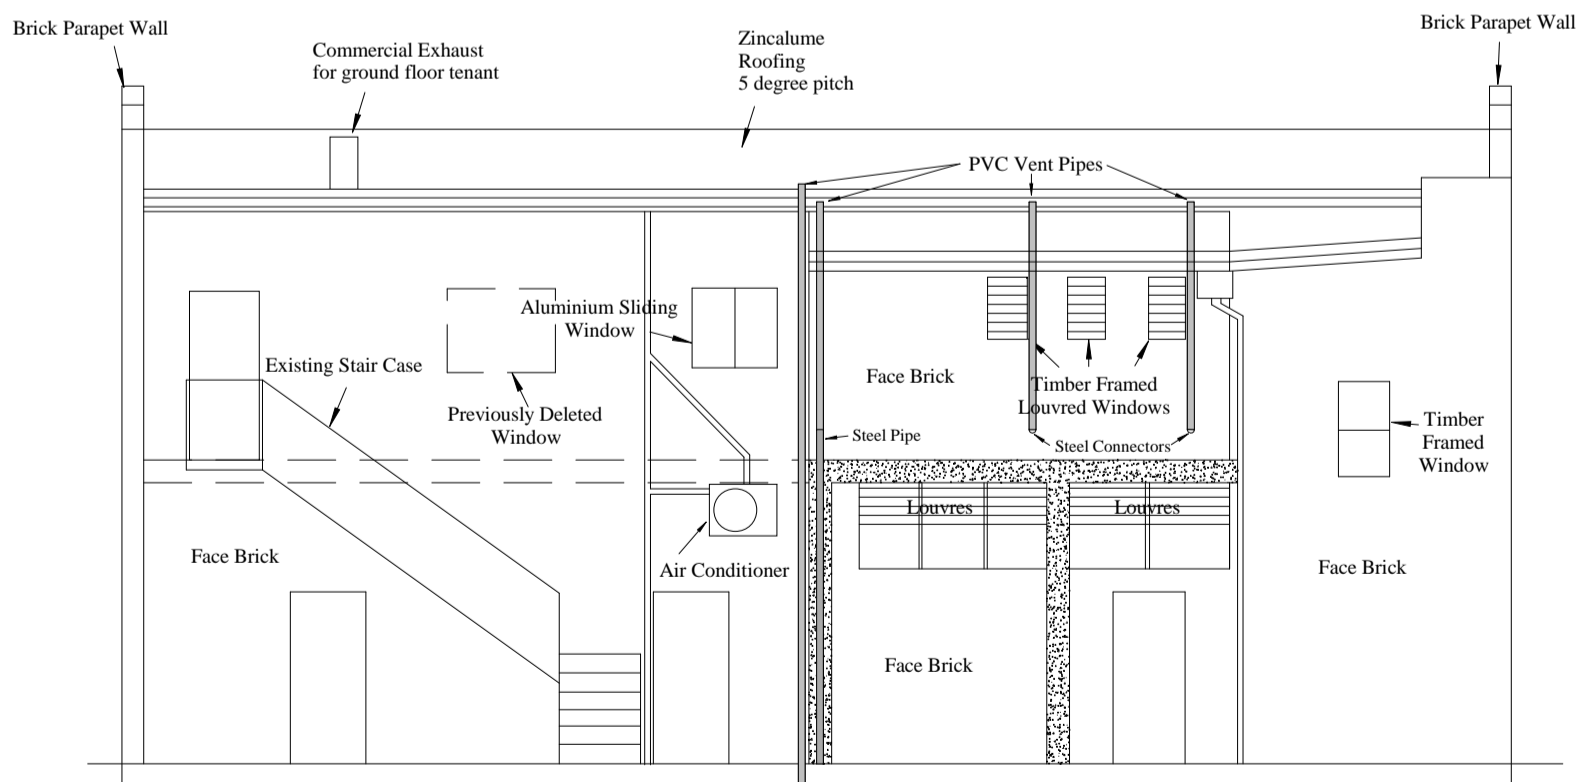

Rear Elevation



Plans of Existing Development

Scale: 1:100 @ A3

March 2021


No 5 (Lot 45) Brockman Street, Manjimup

Ground Floor

Drawn By - Brian Robinson

Plan 1 of 4



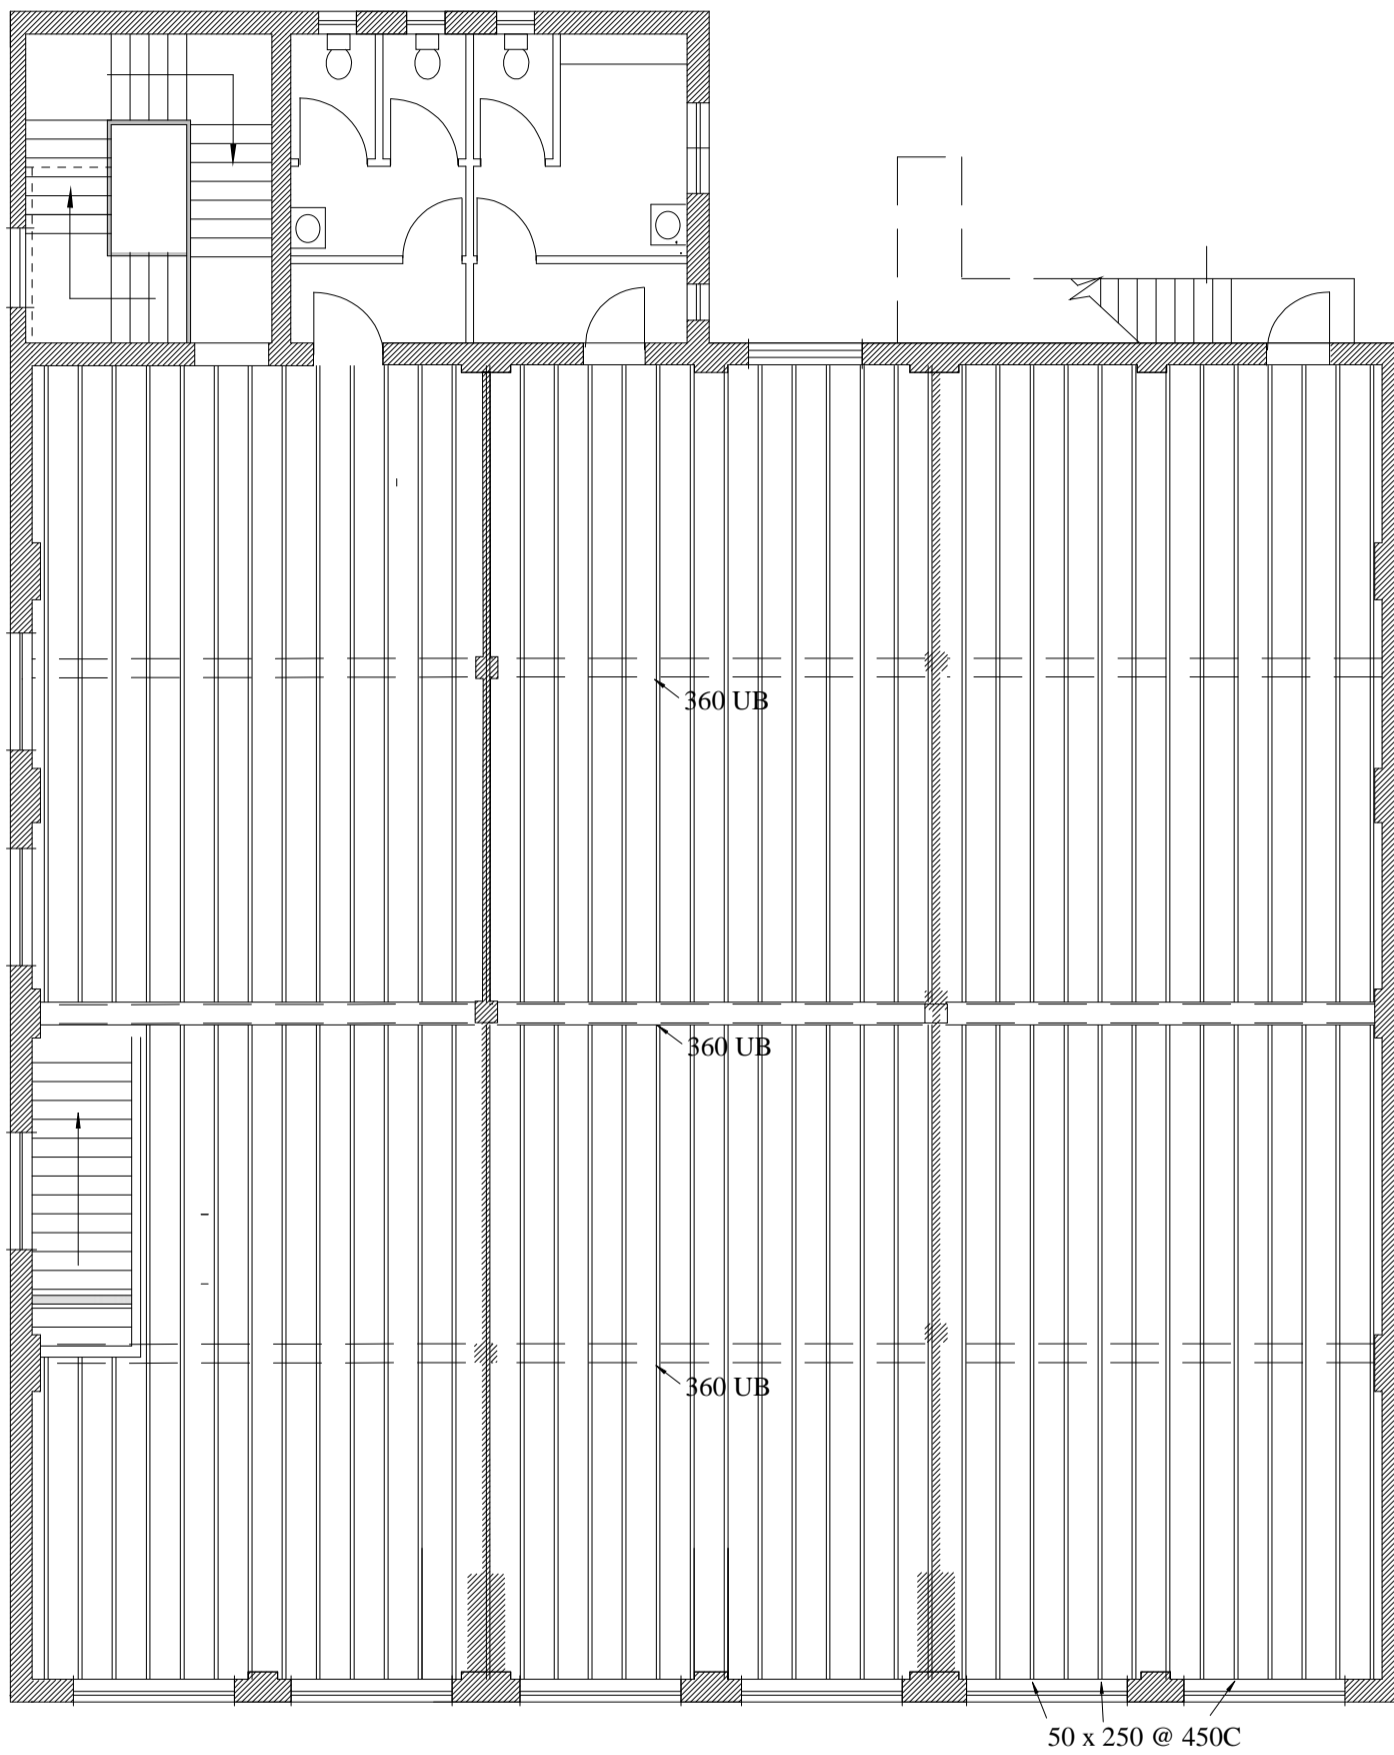

Plans of Existing Development

Scale: 1:100 @ A3

March 2021


No 5 (Lot 45) Brockman Street, Manjimup

Floor Structure

Drawn By - Brian Robinson

Plan 3 of 4



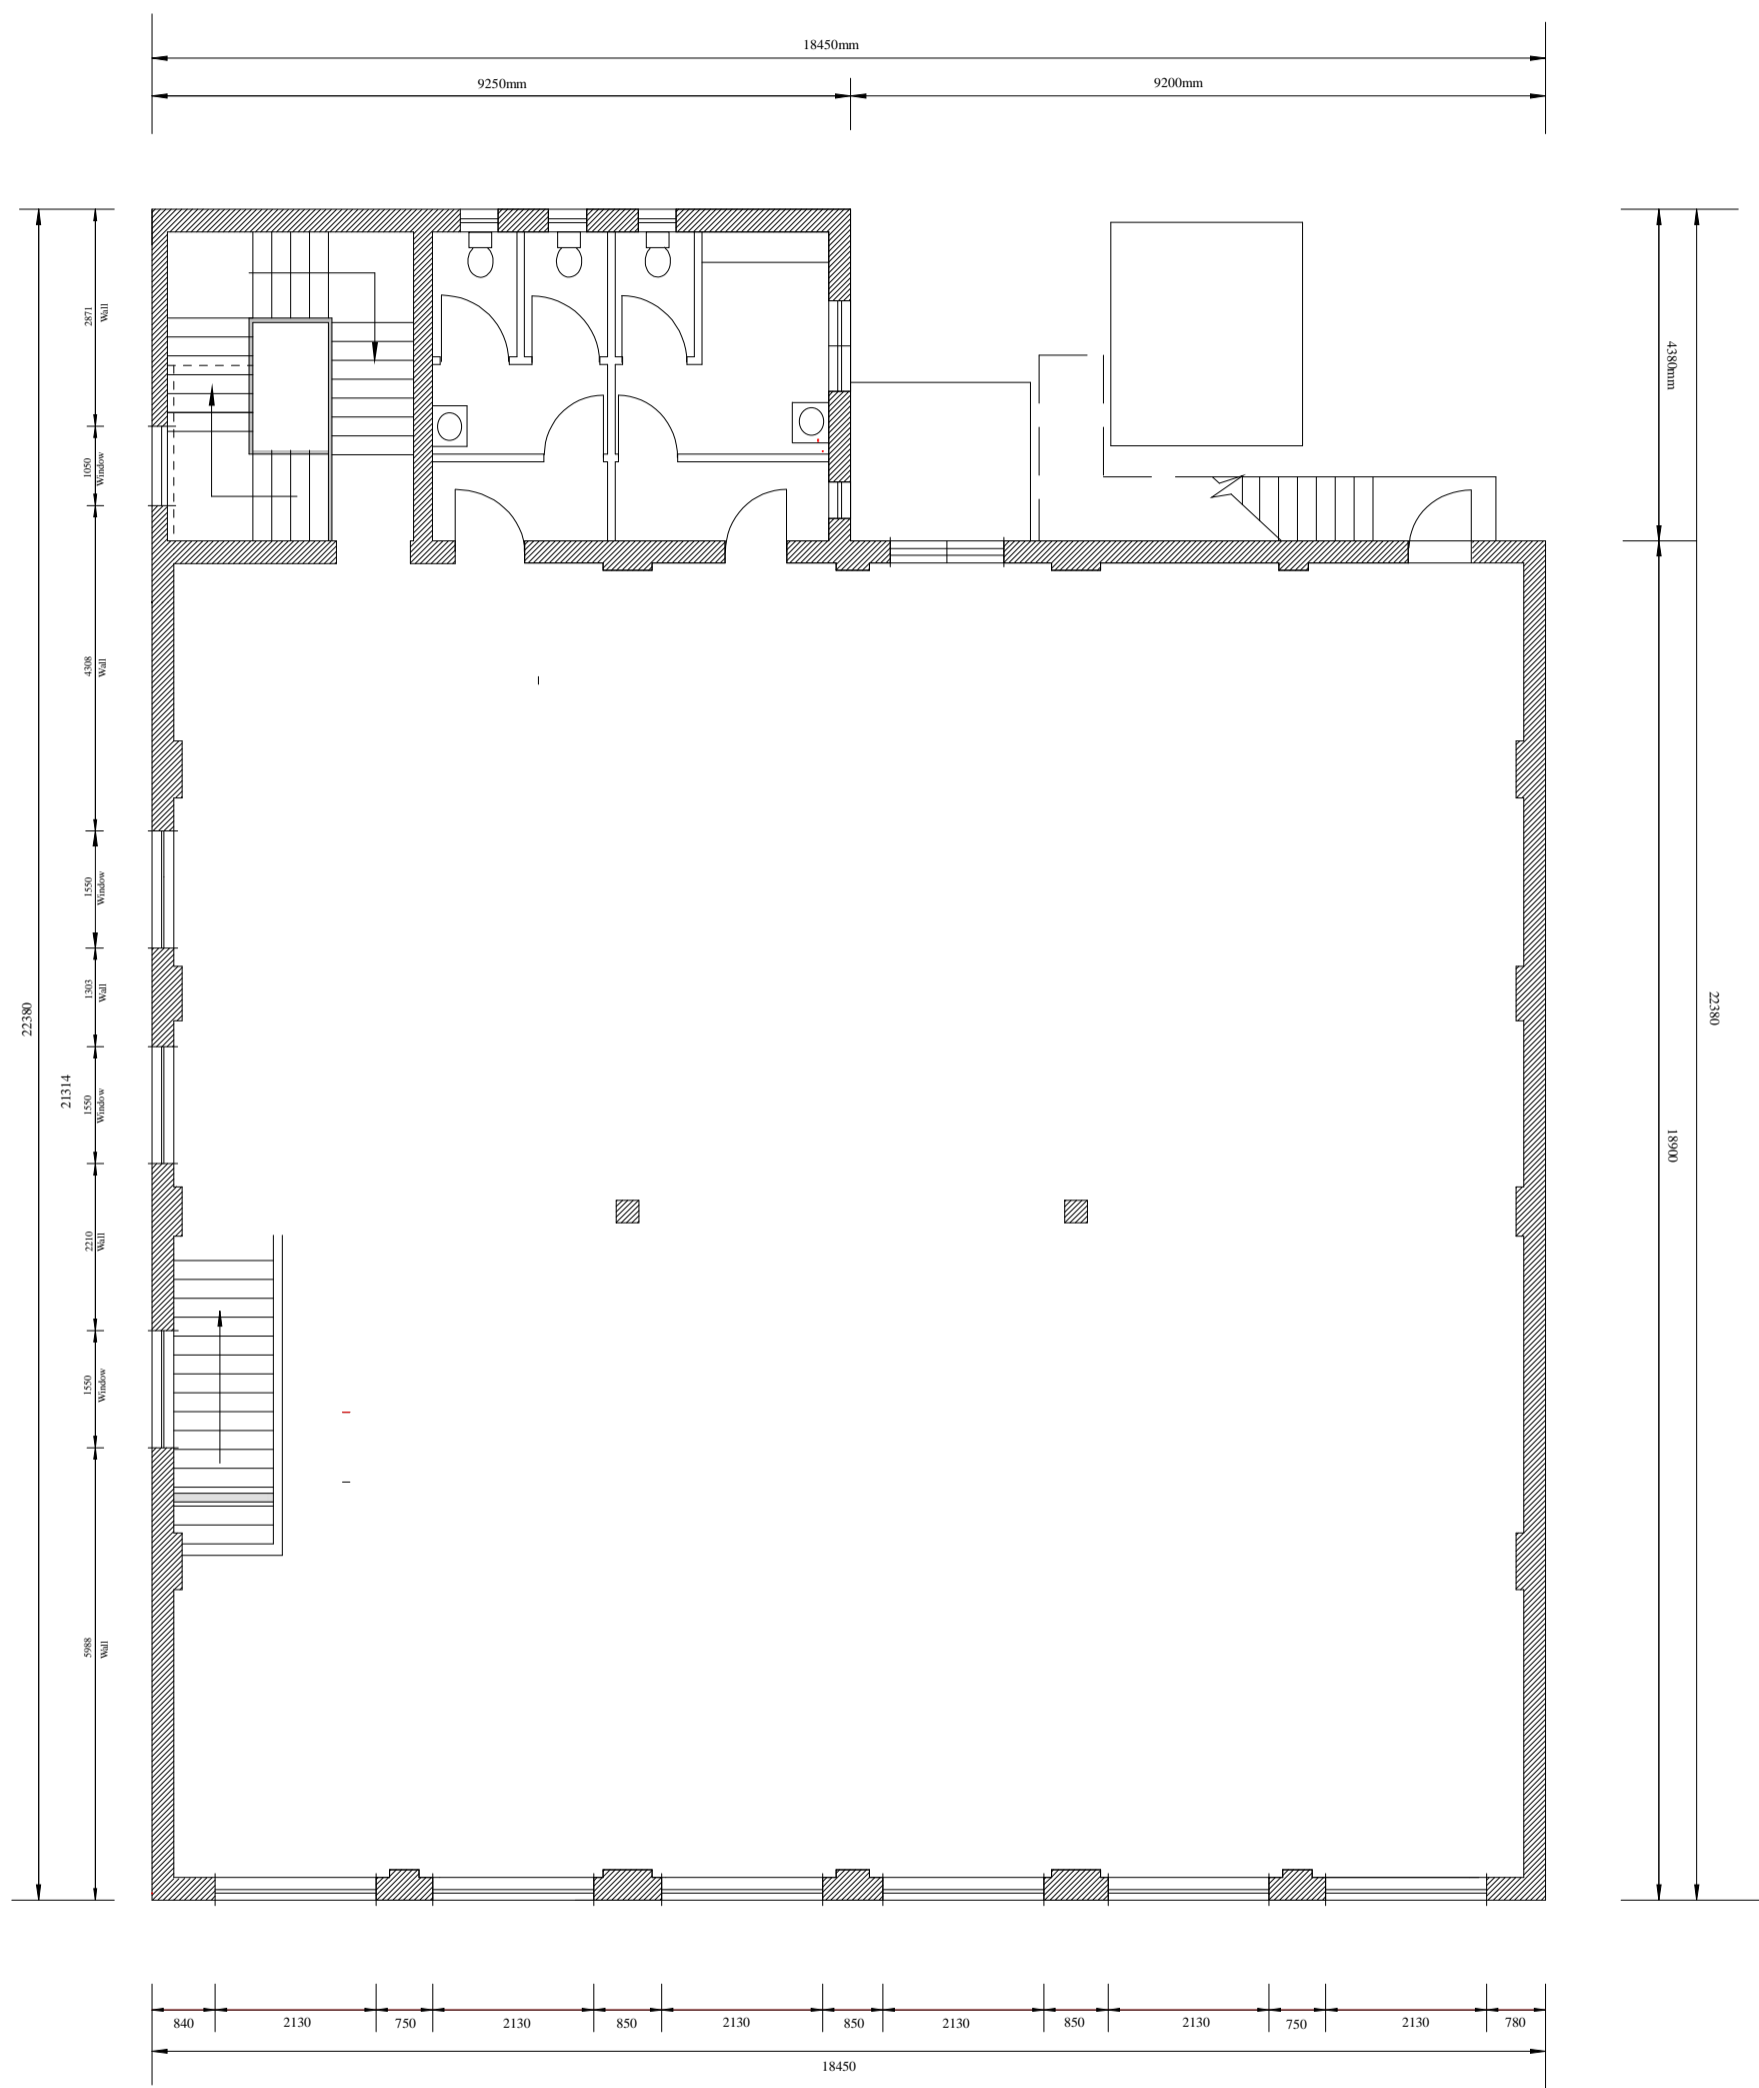

Plans of Existing Development

Scale: 1:100 @ A3

March 2021

No 5 (Lot 45) Brockman Street, Manjimup

First Floor

Drawn By - Brian Robinson

Plan 2 of 4

